


P:\2000\2358\001 - Dietz & Watson - Baltimore Expansion\CAD\DWG\LD\2358001-A_Id CVR-NOTES.dwg 03-26-2024 10:32:24 AM BY: hboardner

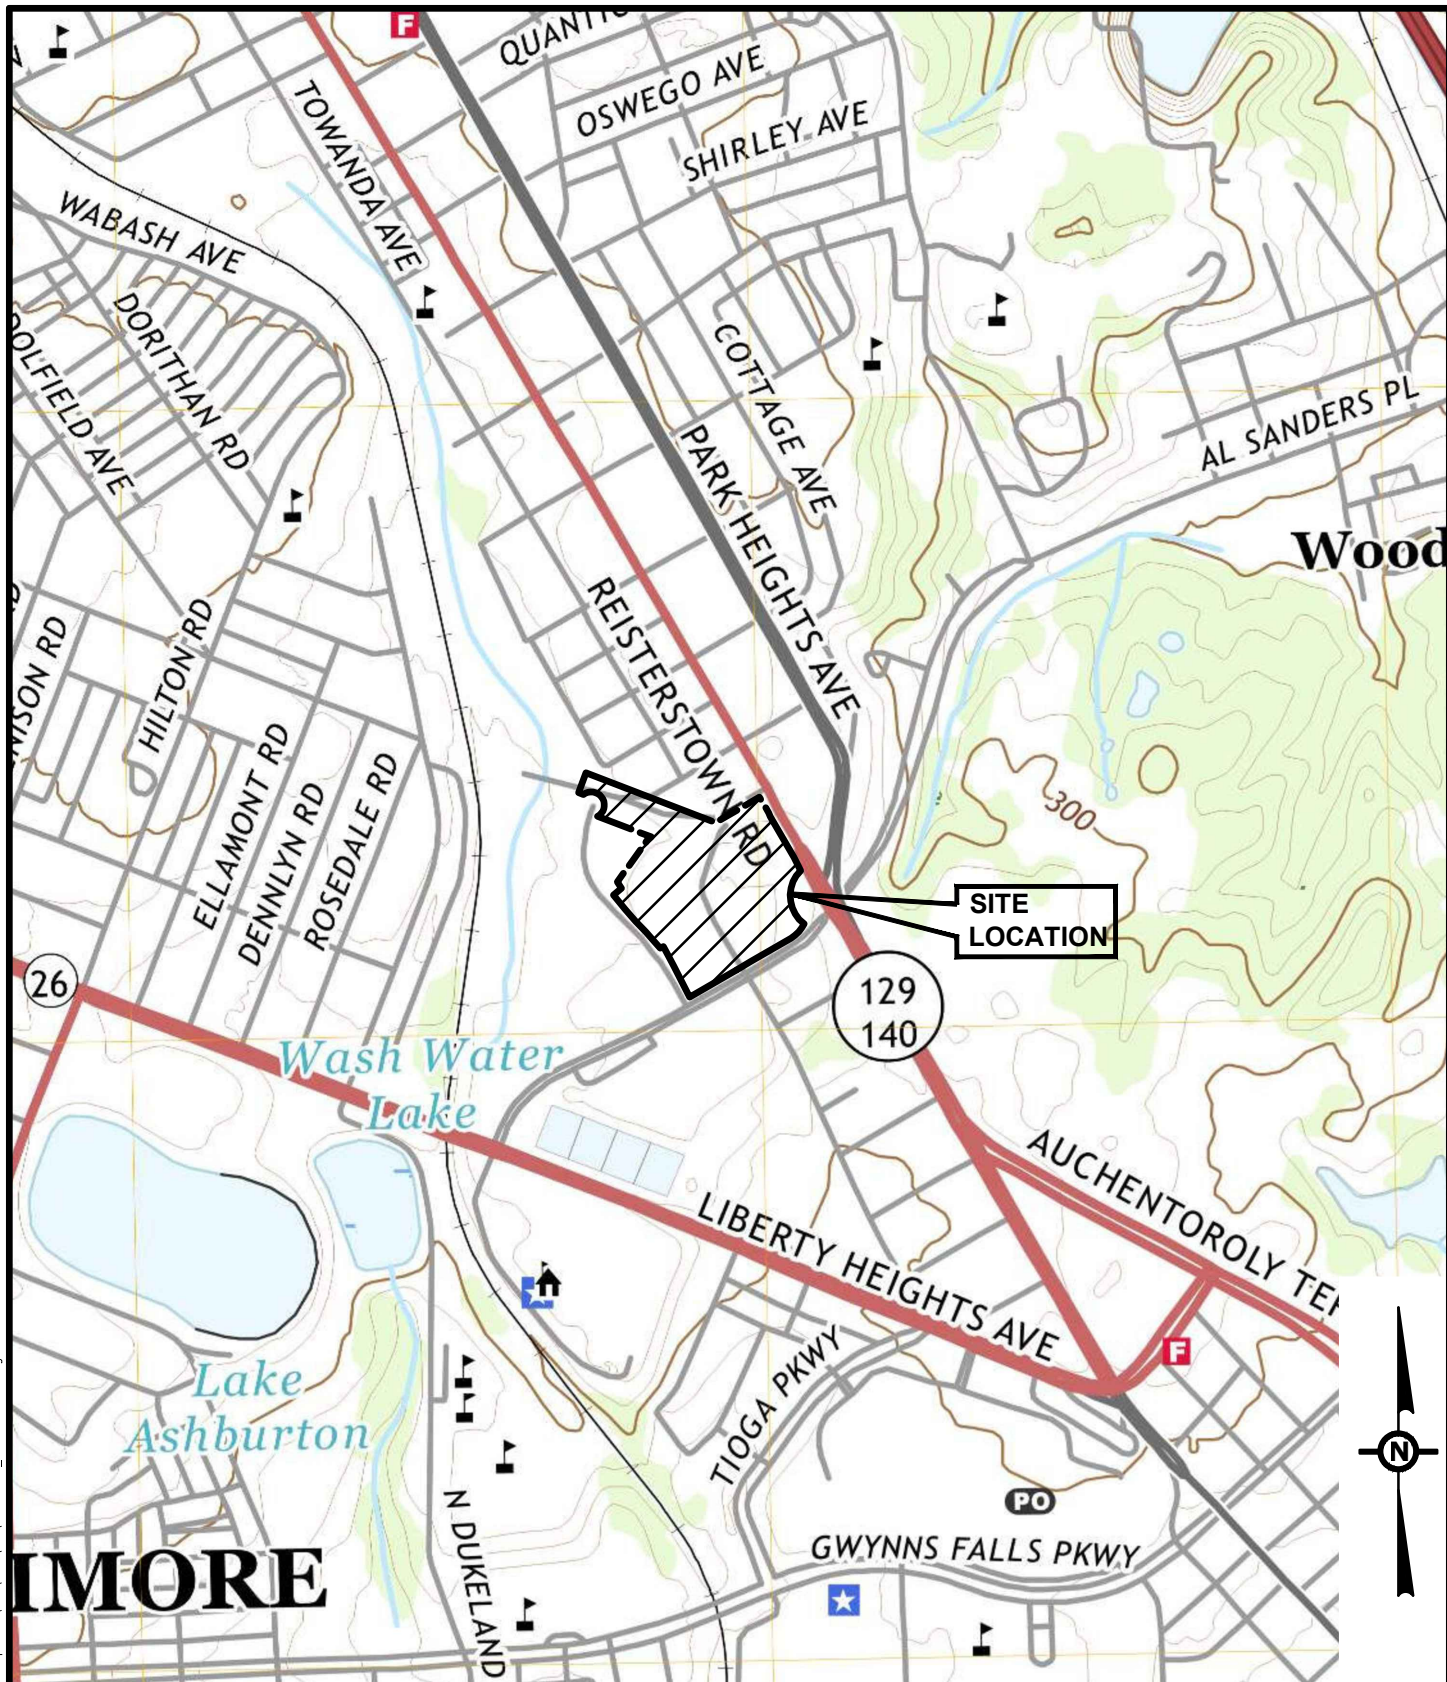

DESIGNING ENVIRONMENTS

2201 North Front Street, Suite 200
Harrisburg, PA 17110
P: 717.635.2835
www.kandwengineers.com

VICINITY MAP BUILDING ADDITION AND SITE IMPROVEMENT FOR DIETZ & WATSON

CITY OF BALTIMORE

BALTIMORE COUNTY, PA

SCALE:	1"=1000 FEET
DATE:	MARCH 26, 2024
K&W PROJECT:	2358.001
DRAWN BY:	HAB
CAD DRAWING:	2358001-A_Id CVR-NOTES.dwg
SHEET:	1 OF 1