


TURN-UP - SEE DETAIL

SCALE: 1" = 50'

PLAN

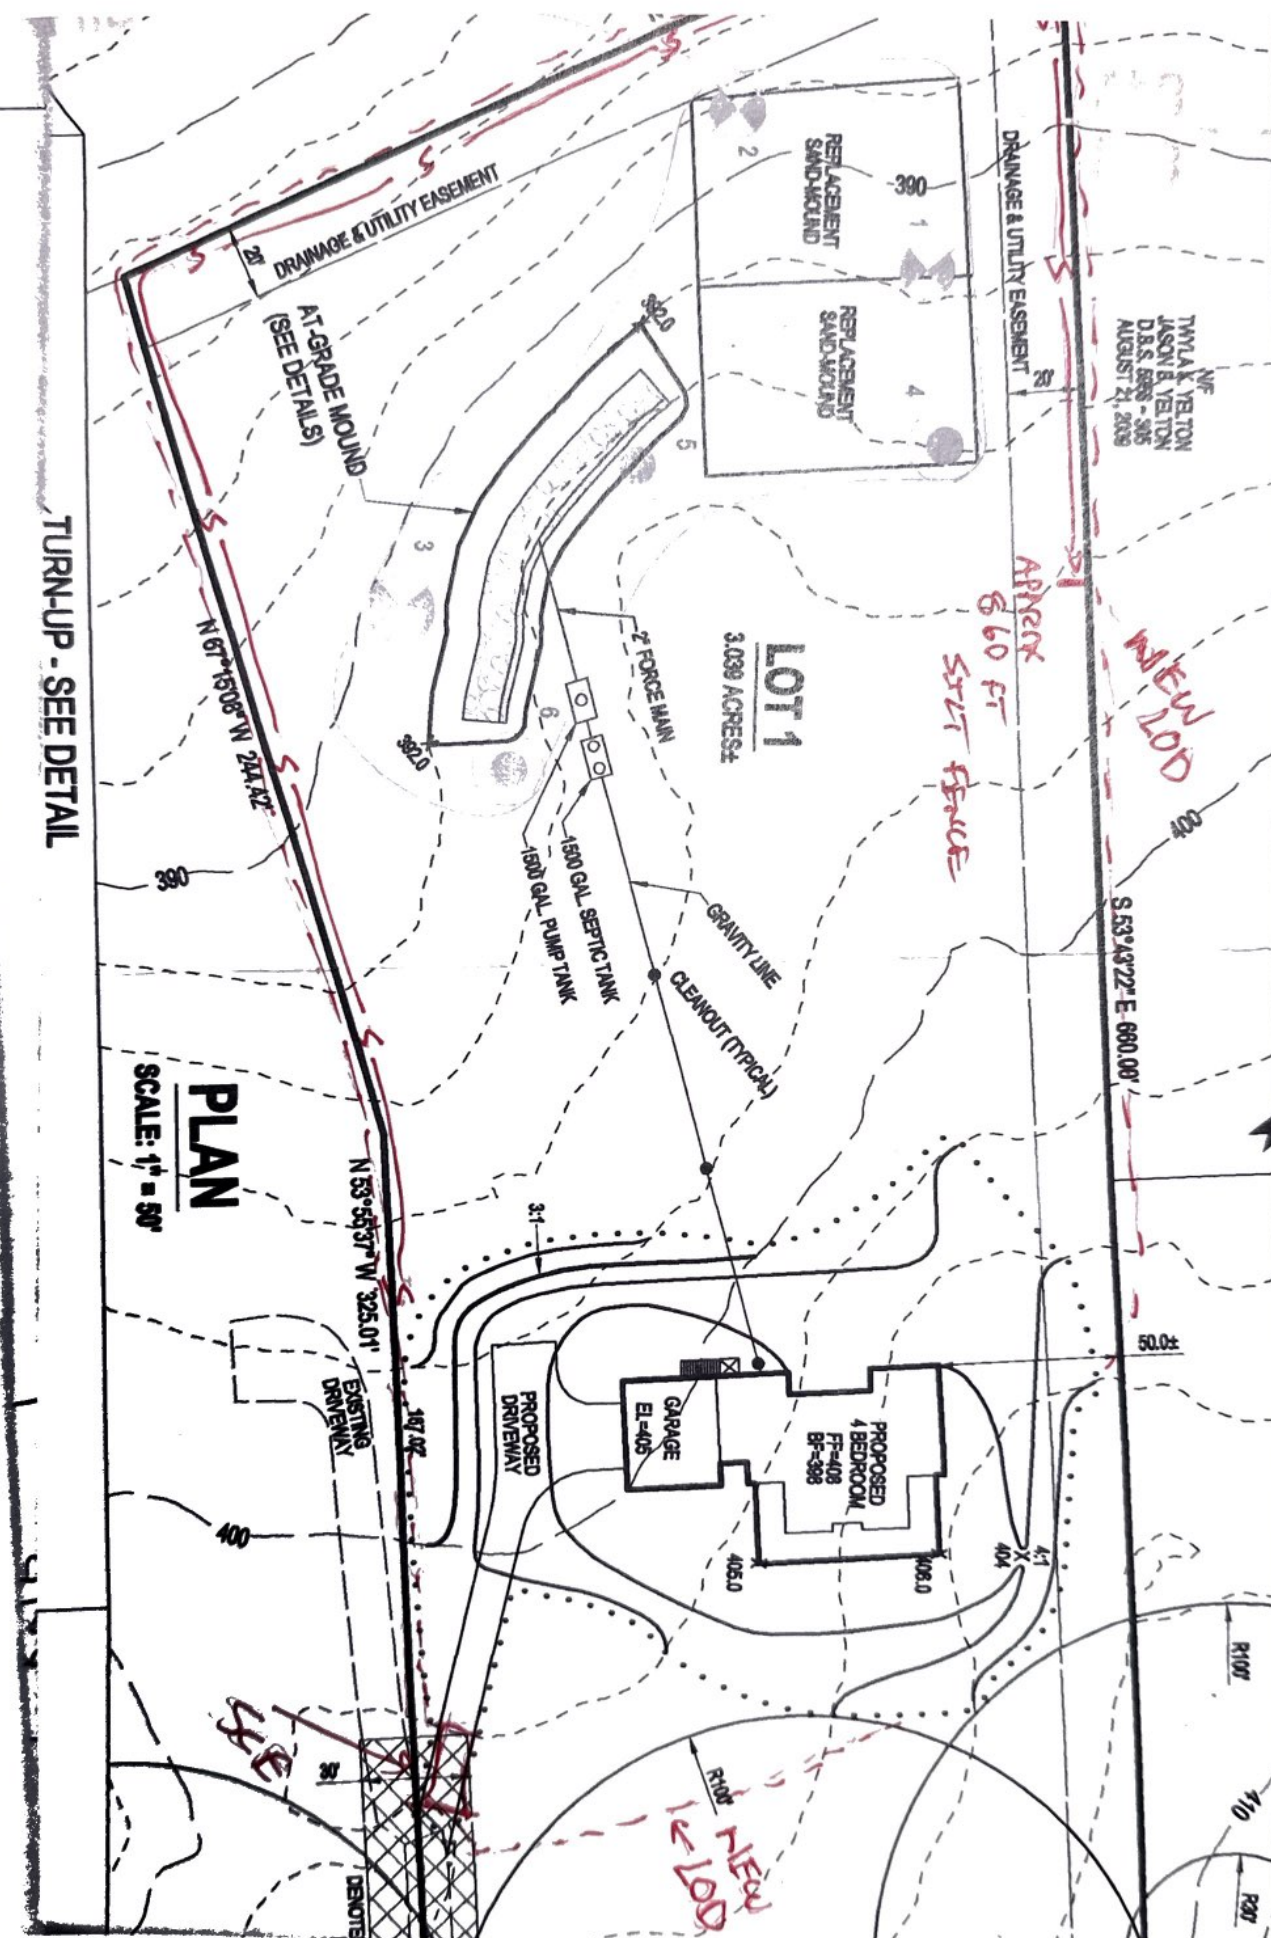

THYLAK YELTON
JASON & YELTON
D.B.S. 889 - 505
AUGUST 21, 2009

NEW LOD

APPENX
660 FT
ST-FENCE

LOT 1
3.039 ACRES

DRAINAGE & UTILITY EASEMENT

AT-GRADE MOUND
(SEE DETAILS)

DRAINAGE & UTILITY EASEMENT

GRANTY LINE
CLEANOUT (TYPICAL)

1500 GAL SEPTIC TANK
7' FORCE MAIN

PROPOSED DRIVEWAY

GARAGE
EL-405

PROPOSED
4 BEDROOM
FF-408
BF-388

EXISTING DRIVEWAY

NEW LOD

NEW LOD

R100'

410

R20'

DENOTE